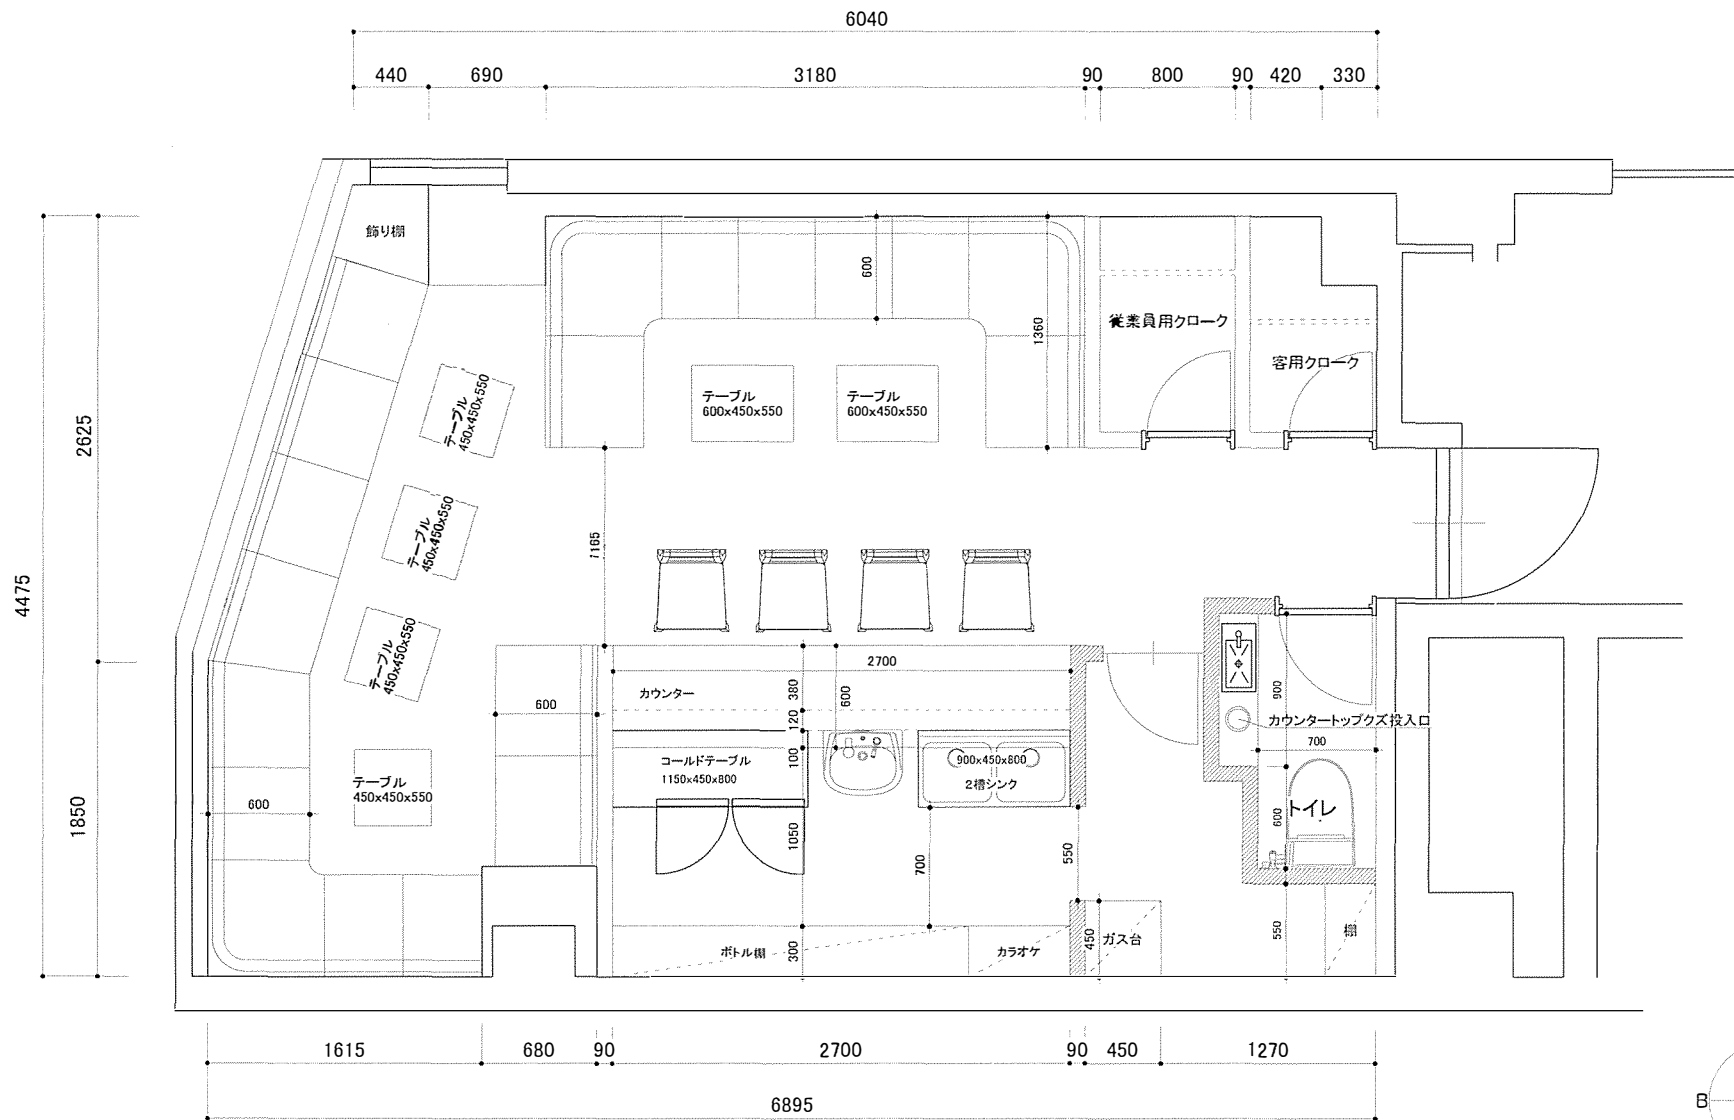


		DATE	APPROVED			PROJECT TITLE	DRAWING No.
		2019/09/12				アッツ線401 改築工事	
		SCALE	SALES	CHECKED by	DRAWN by	DRAWING TITLE	
		1/30				平面図	